



Ahero Irrigation Scheme

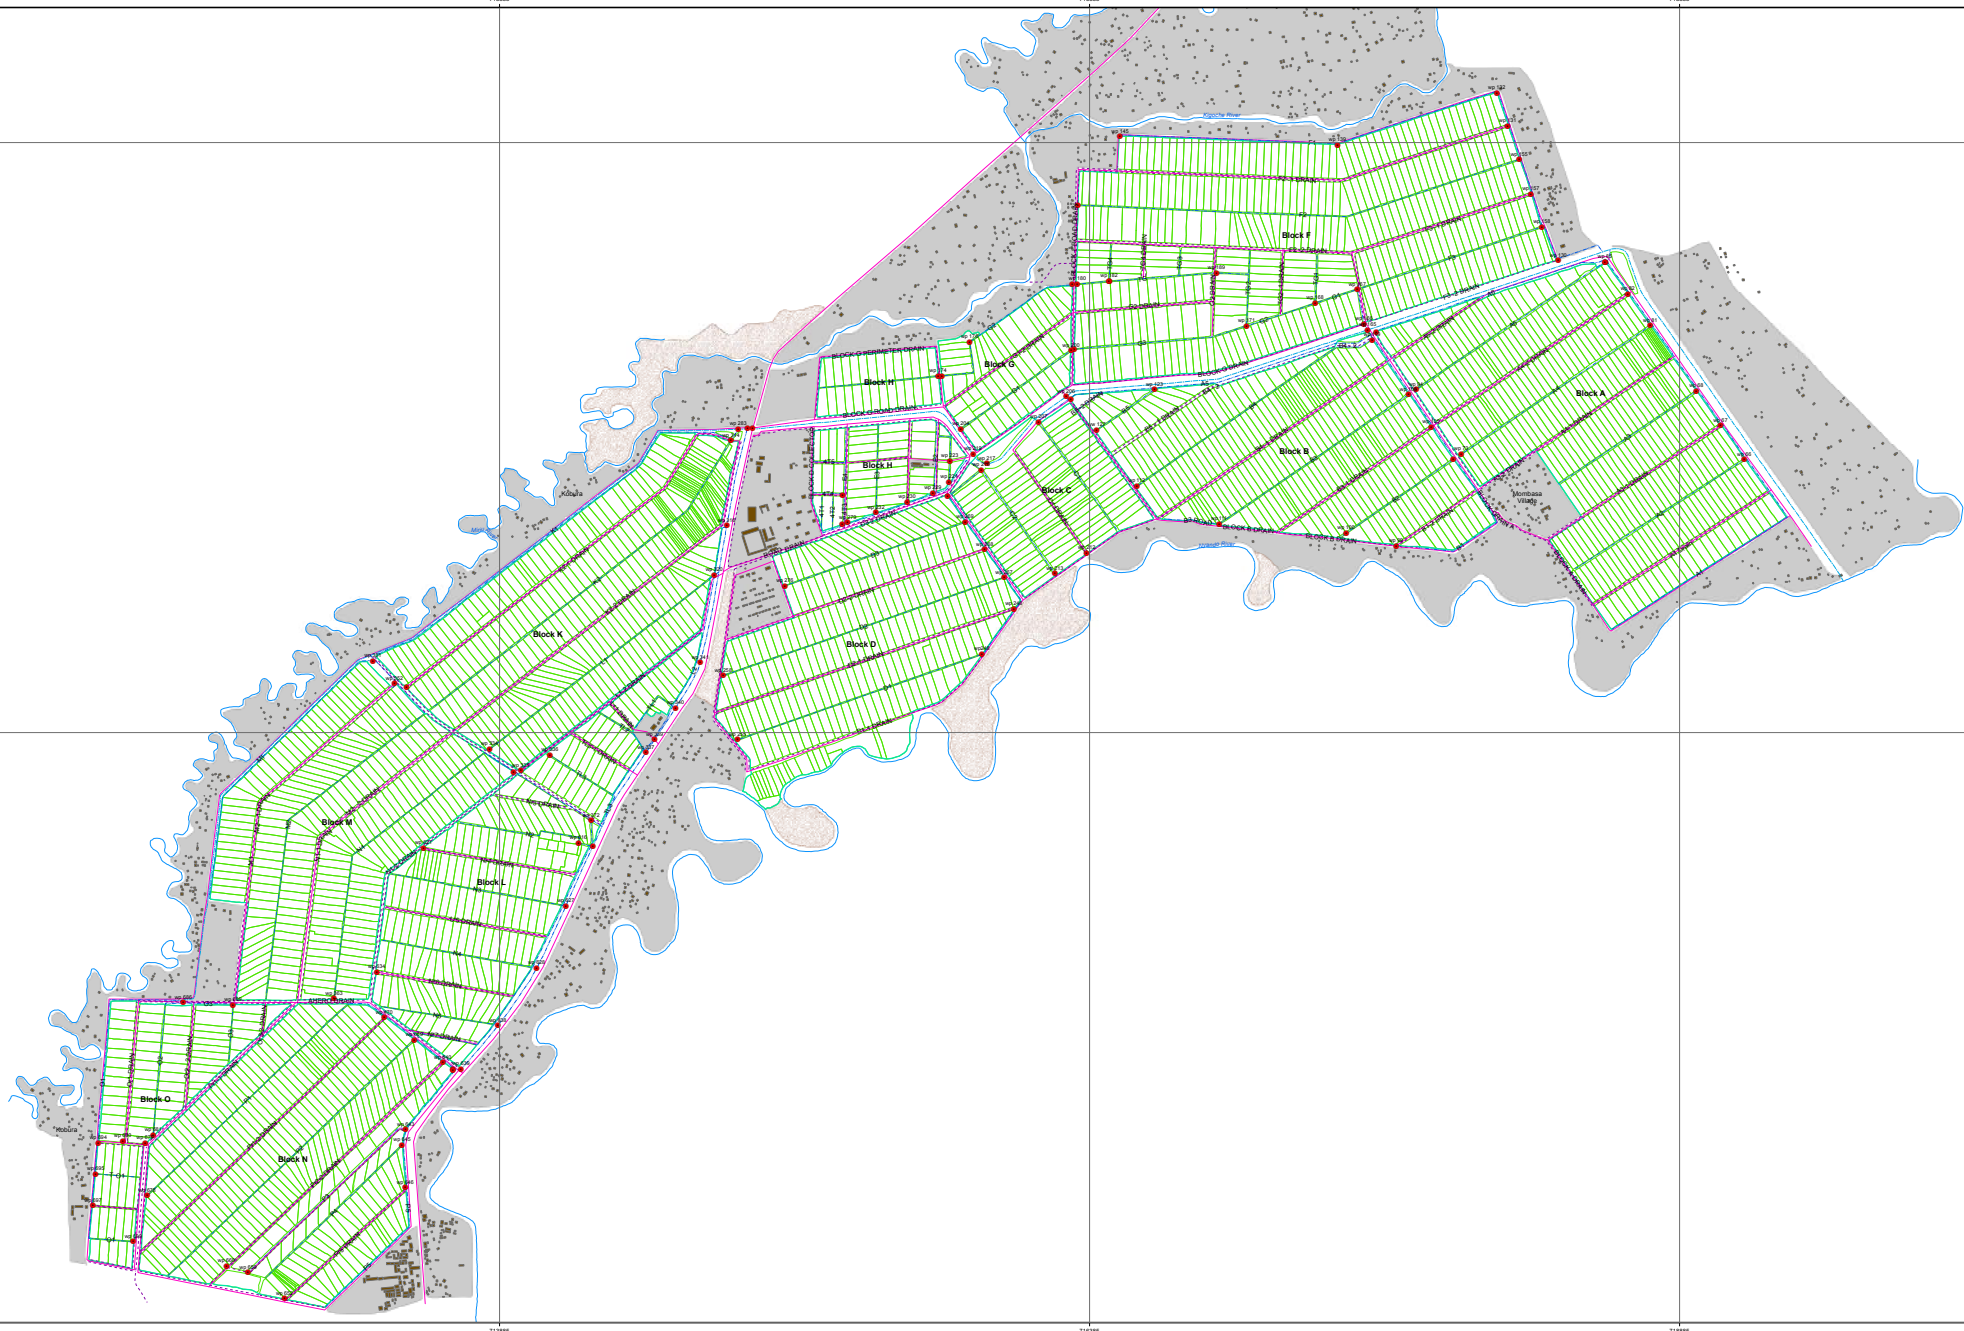

- | | | | |
|--|-----------------|--|------------------|
| | Structure | | Parcel |
| | Feeder canal | | Empty Parcel |
| | Main canal | | Irrigation Block |
| | Block drain | | Outgrower |
| | Collector drain | | Building |
| | River | | Settlement |
| | Road | | Dam |

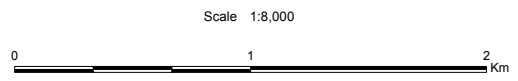

Map Production: Qstar Services Ltd.
P.O. Box 28844 - 00202 Nairobi.
www.qstar.co.ke

MAP PROJECTION INFORMATION

Grid: U.T.M Zone 37S
 Projection: Transverse Mercator
 Spheroid: WGS 84
 Unit of Measurement: Meters
 Meridian of Origin: 39 East of Greenwich
 Latitude of Origin: Equator
 Scale Factor at Origin: 0.9996
 False Coordinates of Origin: 500,000 Eastings
 10,000,000 Northing
 Datum: WGS 84

National Irrigation Authority
 Unyanyuzi House
 Lemana Road
 P.O. Box 30372, 00100
 Nairobi, Kenya.
 Tel. No. +254 020 271380, 2711468
 Fax: +254 020 2722821, 2711347
 Website: www.irrigation.go.ke