


Bura Irrigation Scheme

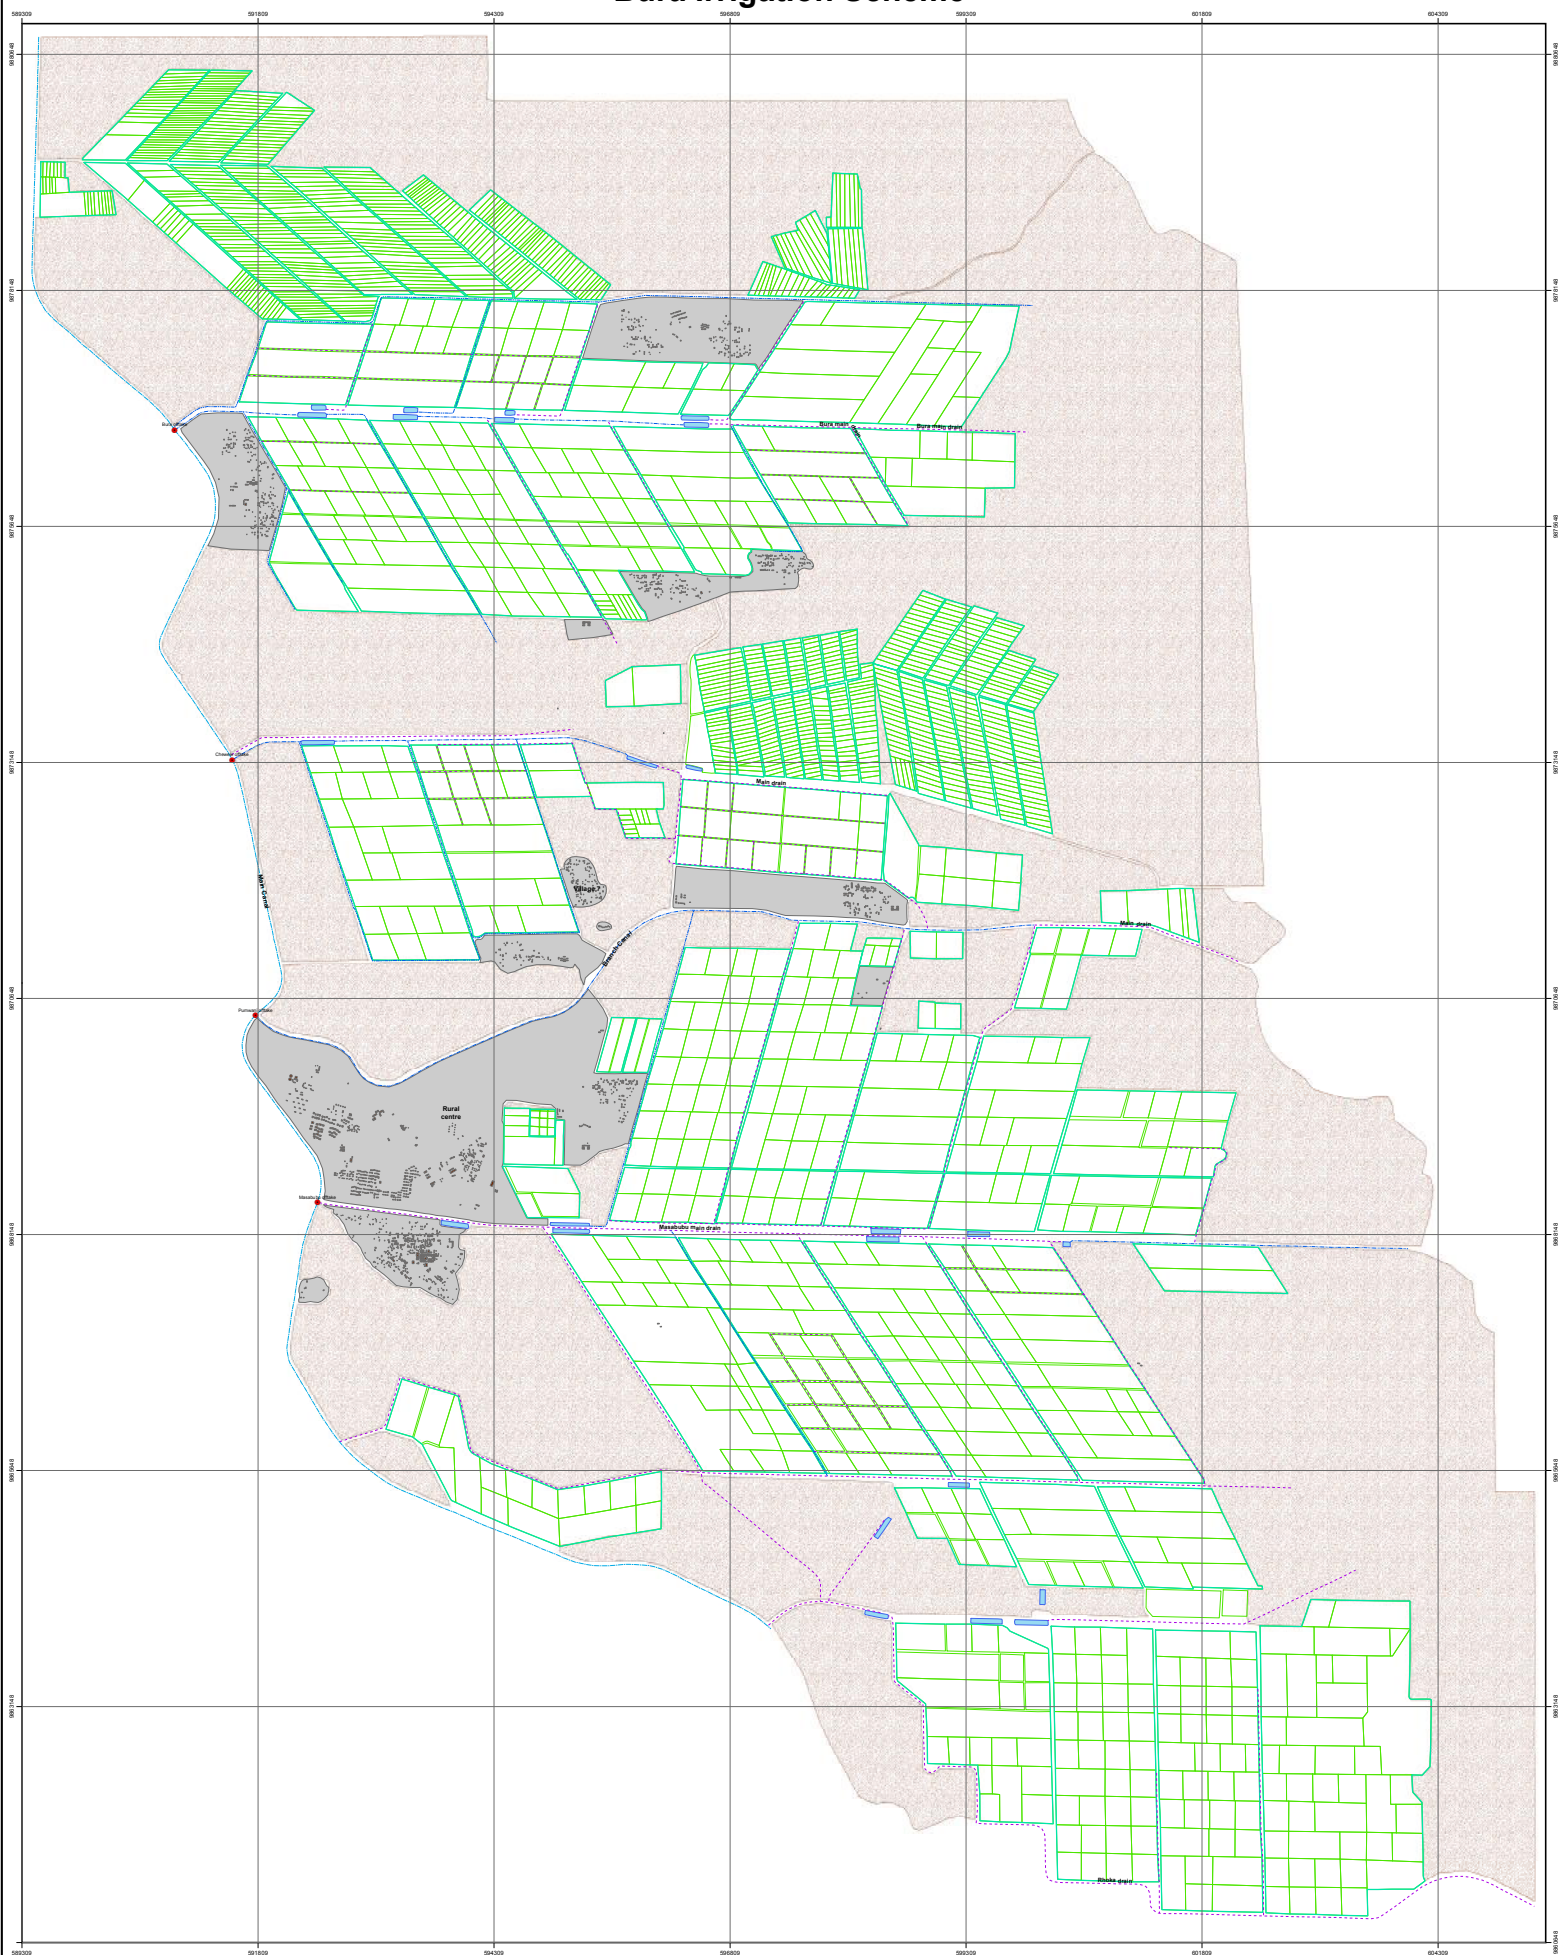

- | | | | |
|--|-----------------|--|------------------|
| | Structure | | Parcel |
| | Feeder canal | | Empty Parcel |
| | Main canal | | Irrigation Block |
| | Block drain | | Outgrower |
| | Collector drain | | Building |
| | River | | Settlement |
| | Road | | Dam |

Scale 1:20,000



MAP PROJECTION INFORMATION
 Grid: U.T.M Zone 37S
 Projection: Transverse Mercator
 Spheroid: WGS 84
 Unit of Measurement: Meters
 Meridian of Origin: 38 East of Greenwich
 Latitude of Origin: Equator
 Scale Factor at Origin: 0.9996
 False Coordinates of Origin: 500,000 Eastings
 Datum: 10,000,000 Northing
 WGS 84

Map Production: Oakar Services Ltd.
 P.O. Box 28844 - 00100 Nairobi.
 www.oakar.co.ke



National Irrigation Authority
 Unruhuzi House
 Lenana Road
 P.O. Box, 30372 - 00100
 Nairobi, Kenya
 Tel. No.: +254 020 2711380, 2711468
 Fax: +254 020 2722821, 2711347
 Website: www.irrigation.go.ke