



West Kano Irrigation Scheme

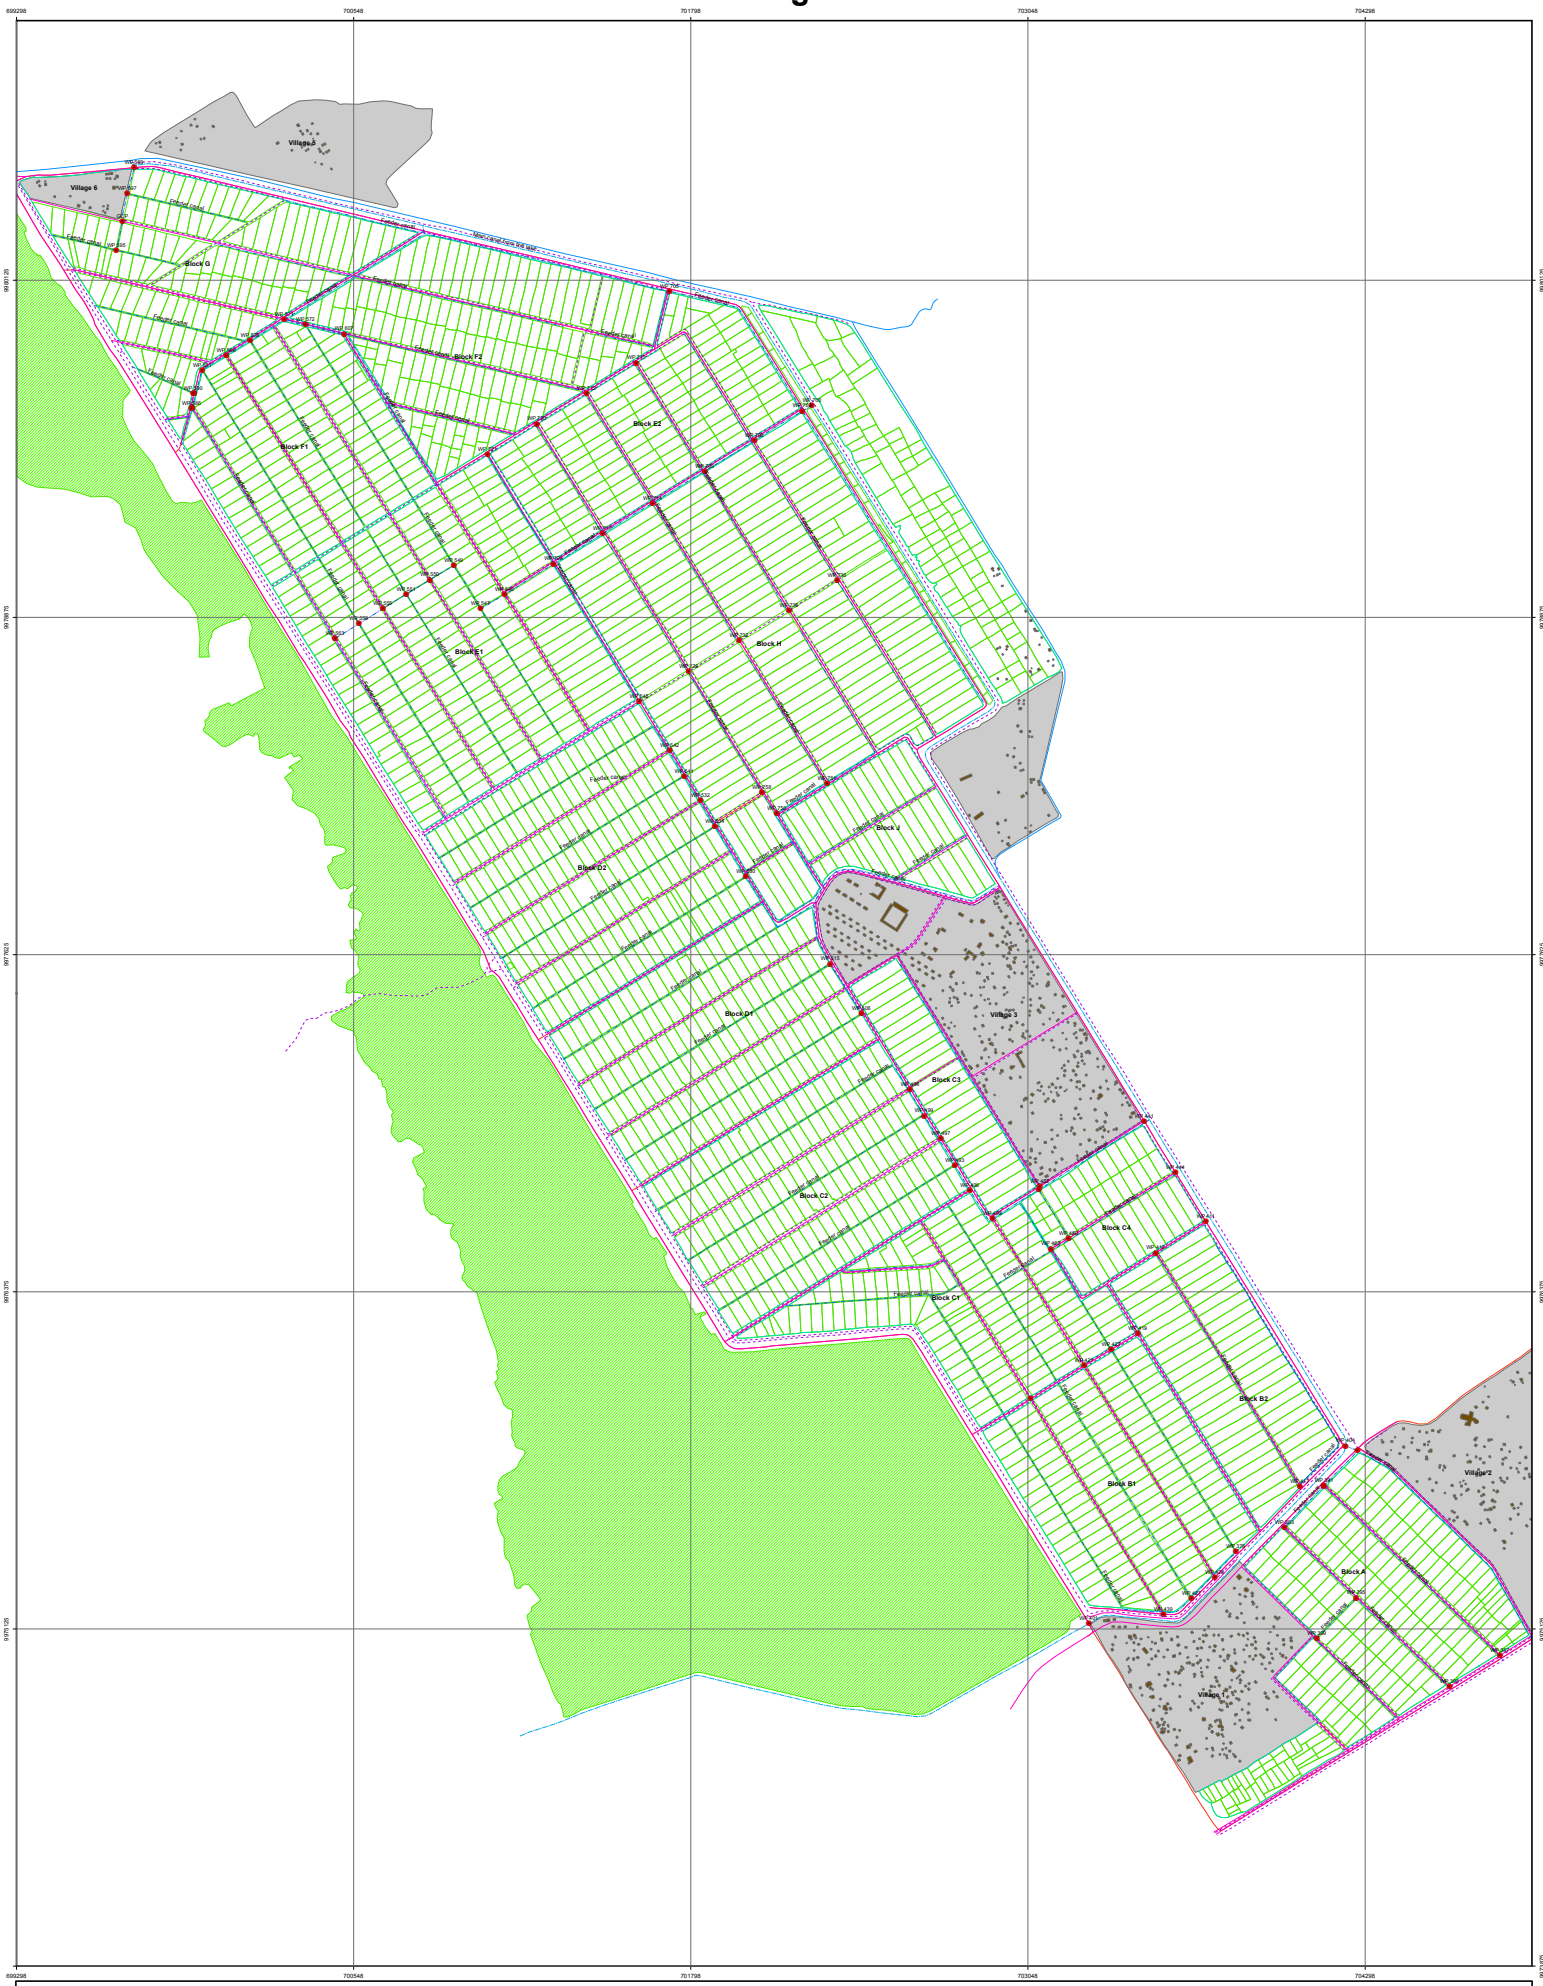

- | | |
|-------------------|------------------|
| • Structure | Parcel |
| — Feeder canal | Empty Parcel |
| — Main canal | Irrigation Block |
| — Block drain | Outgrower |
| — Collector drain | Dam |
| — River | Building |
| — Road | Settlement |

Scale 1:7,000

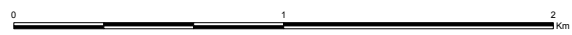

MAP PROJECTION INFORMATION
 Grid: UTM Zone 36S
 Projection: Transverse Mercator
 Spheroid: WGS 84
 Unit of Measurement: Meters
 Meridian of Origin: 33
 Latitude of Origin: Equator
 Scale Factor at Origin: 0.9996
 False Coordinates of Origin: 500,000 Eastings, 10,000,000 Northings
 Datum: WGS 84


National Irrigation Authority
 Uhuruji House
 Lenana Road
 P.O. Box. 30372 - 00100
 Nairobi, Kenya
 Tel. No. +254 020 2722821, 2711347
 Fax: +254 020 2722821, 2711347
 Website: www.irrigation.go.ke

Map Production: Odegar Services Ltd.
 P.O. Box. 38644 - 00200 Nairobi
 www.odegar.co.ke