







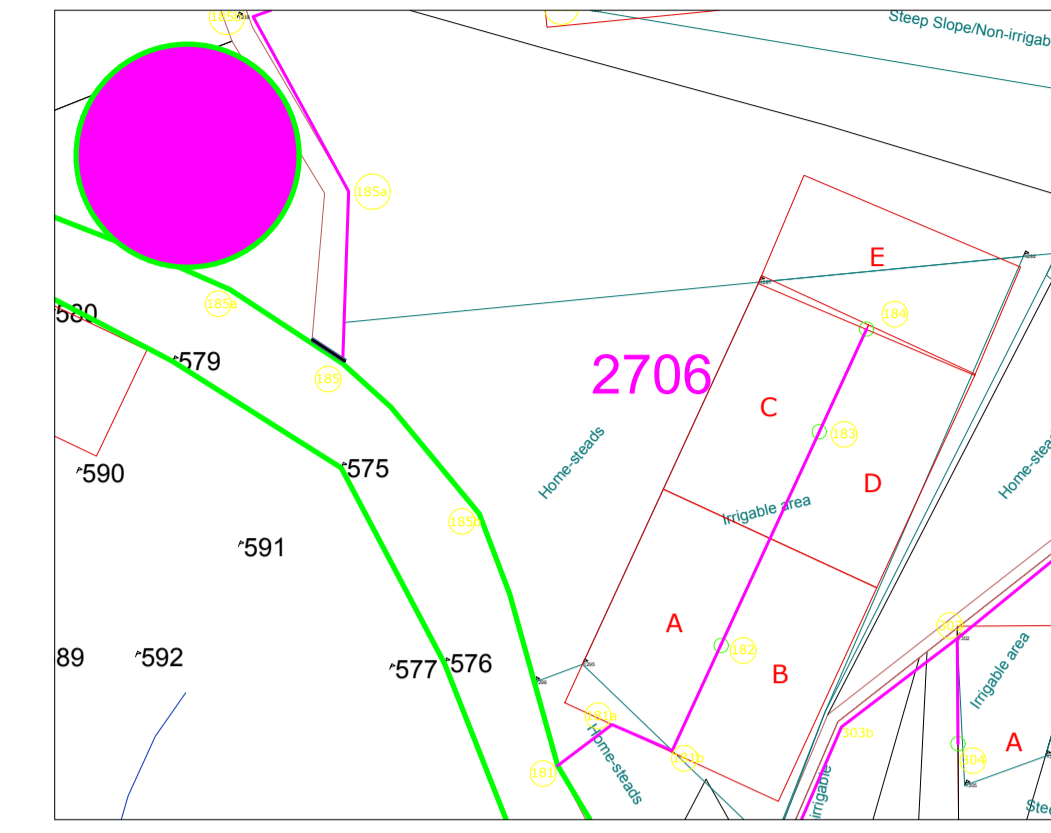

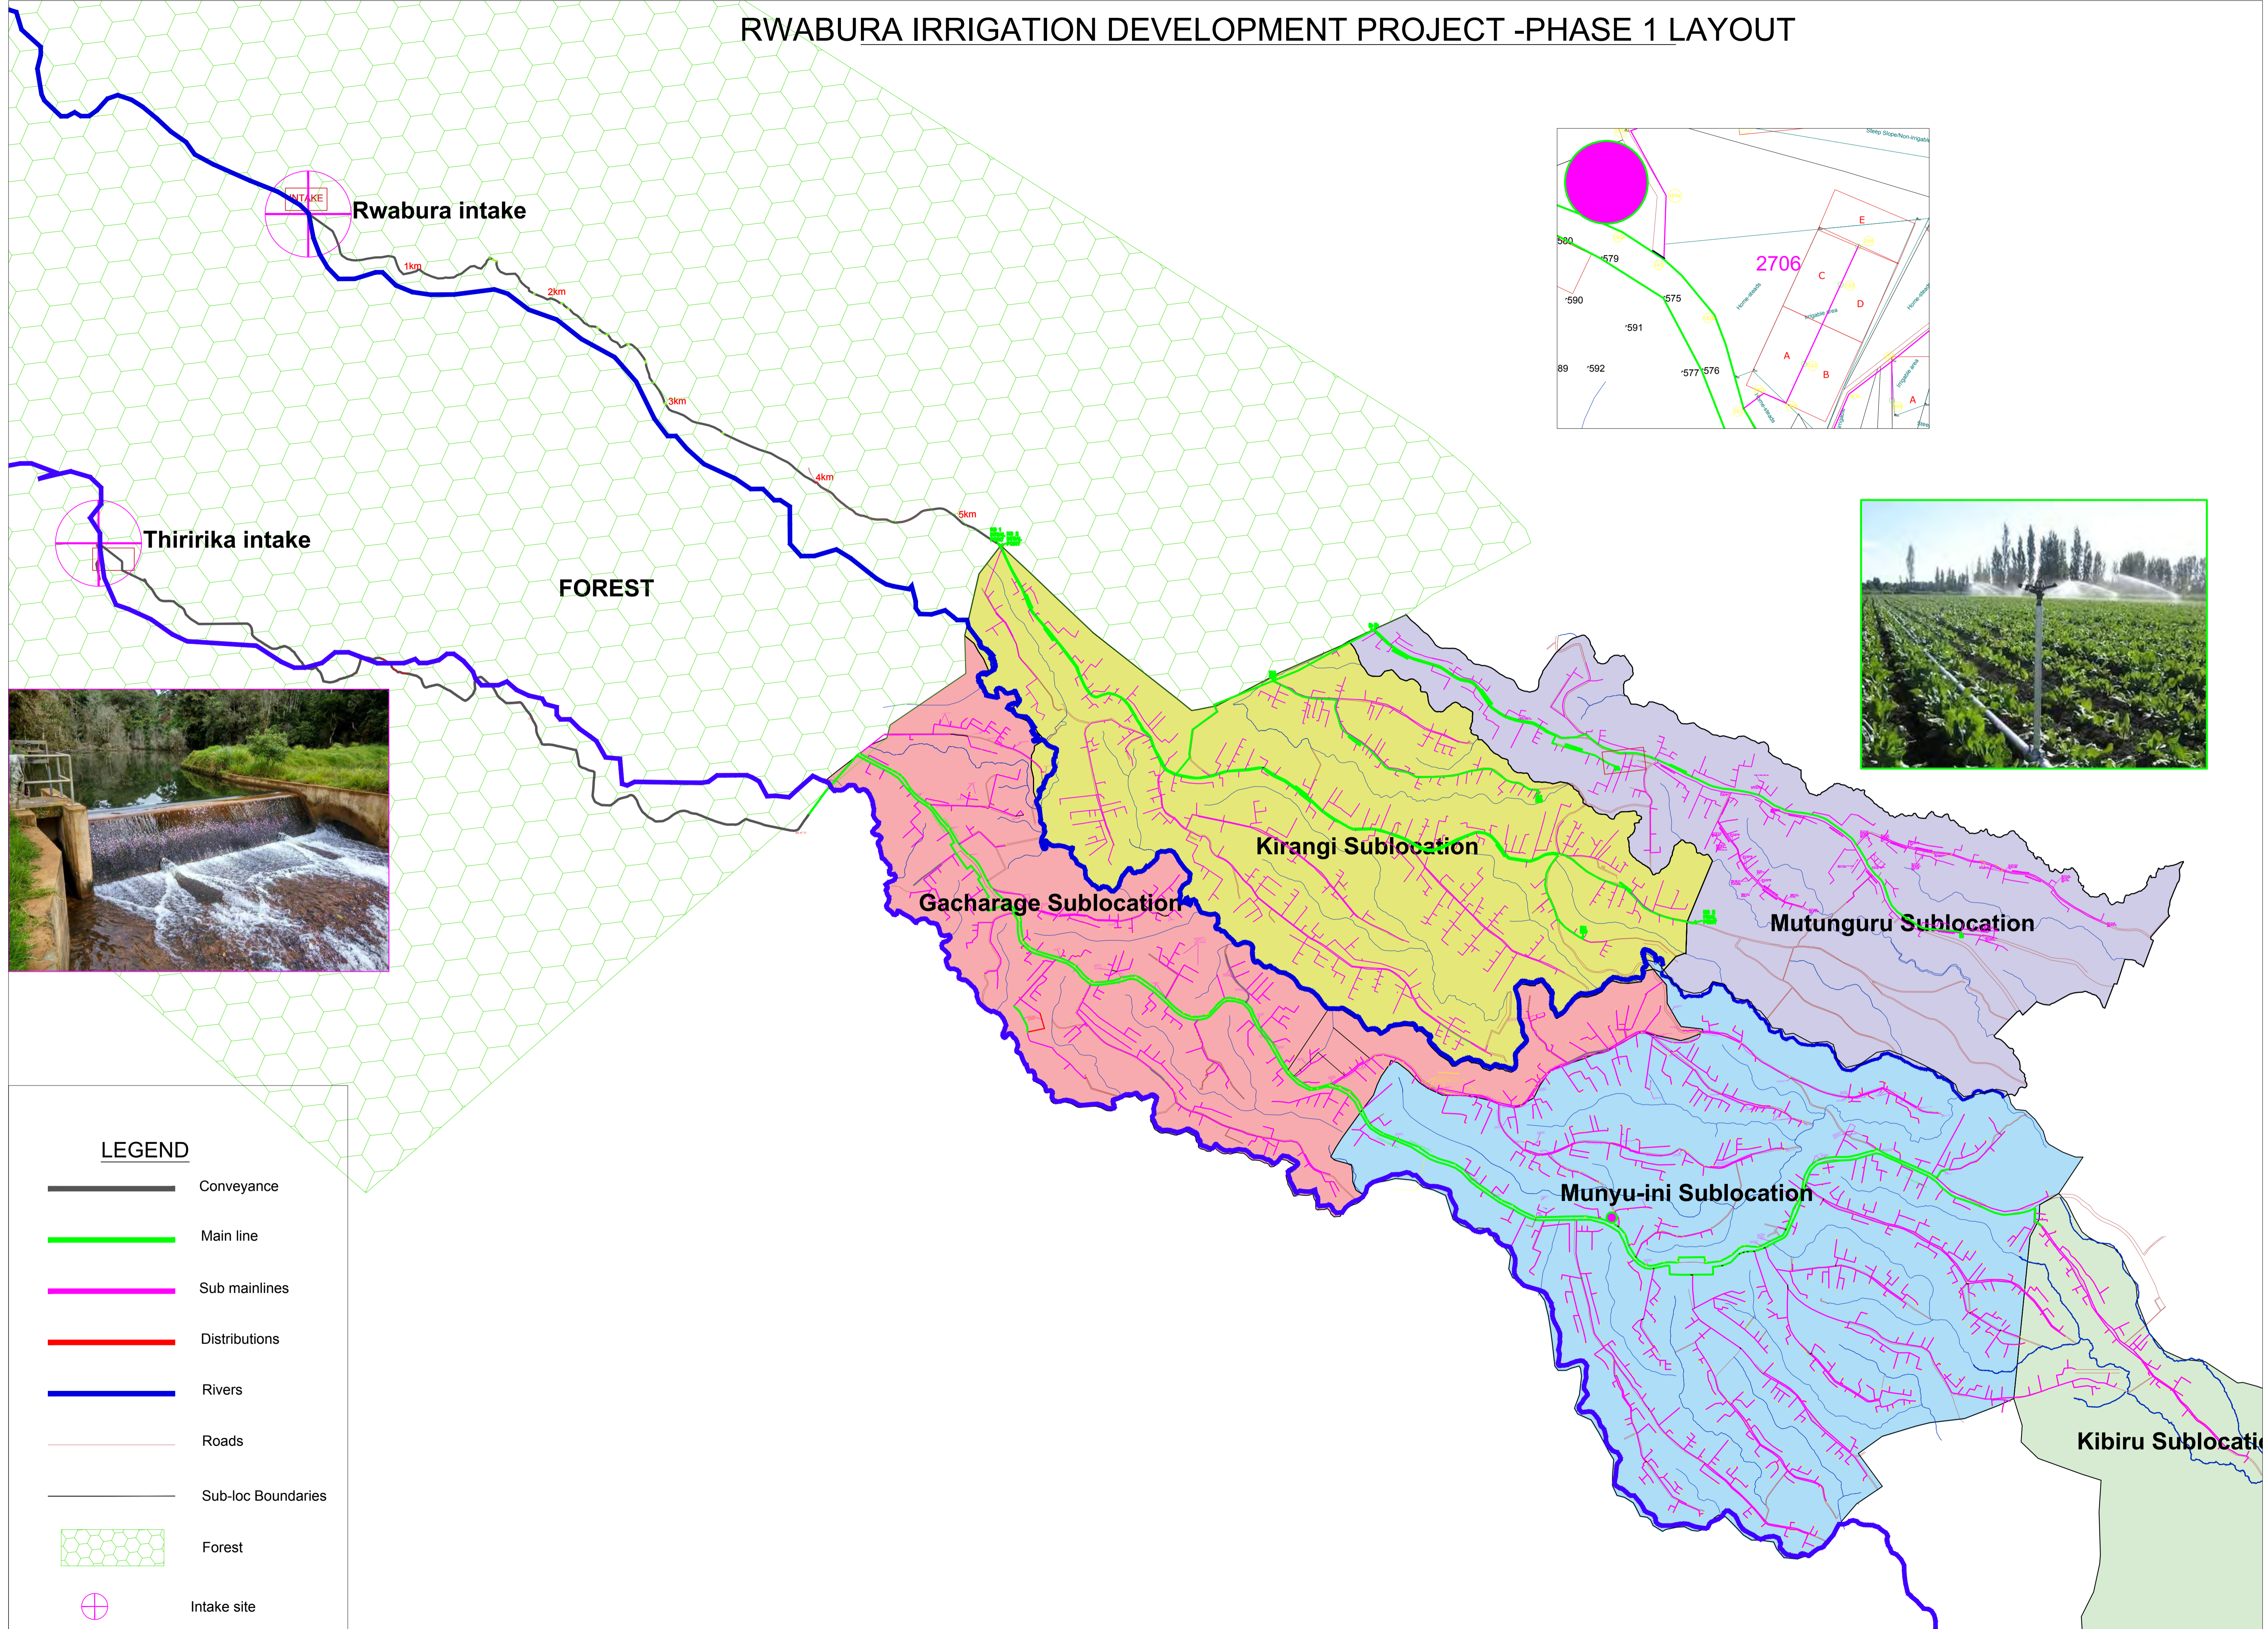


RWABURA IRRIGATION DEVELOPMENT PROJECT -PHASE 1 LAYOUT



LEGEND

-  Conveyance
-  Main line
-  Sub mainlines
-  Distributions
-  Rivers
-  Roads
-  Sub-loc Boundaries
-  Forest
-  Intake site